

EHDI Annual Meeting

February 26-28, 2017

Hyatt Regency Atlanta_Ballroom Level: Centennial Ballroom I-II Atlanta, Georgia



Show Information	
Show Name	EHDI Annual Meeting
Show Dates	02/21-25/17
Move-In	02/21/17
Job #	G192320217
AE	Brittany Jones

Inventory as of 02/02/2017			
Dimension	Size	Qty	SqFt
8'x10'	80	40	3,200
16'x20'	320	1	320
Totals:		41	3,520

22 = 60" Rounds/ 176 = Seating

20 = D/S Poster Boards


Icon	Floor Plan Legend
?	?
?	?
?	?
?	?
?	?

Venue Info	
Building Name	Hyatt Regency Atlanta
Hall	Centennial Ballrooms 1 & 2
Floor	Floor
Address	265 Peachtree ST Atlanta GA 30303

Drawing Information	
File Path	J:\SES Floorplans_01_SES SHOW FLOORPLANS\2017\02_February
File Name	02_EHDI Annual Meeting_G192320217_V2.dwg
Drawn By	JIP
Last Saved	1/13/2017 9:45 AM
Saved By	jperez
Tab	Floorplan
Paper Size	ARCH full bleed D (36.00 x 24.00 Inches)
Scale	? = 1'-0"

Fire Marshal Info	
Exhibit Type	Trade Show
Booth Size	See Inventory
Materials	Pipe & Drape
Contact Name	Kim Collins
Contact Number	404-720-8687
Occupancy Load	991
Total Sq.Ft. of Show	14,874 SqFt

1531 Carroll Drive NW
Atlanta, GA 30318
(v) 404-720-8600
(f) 404-720-8750

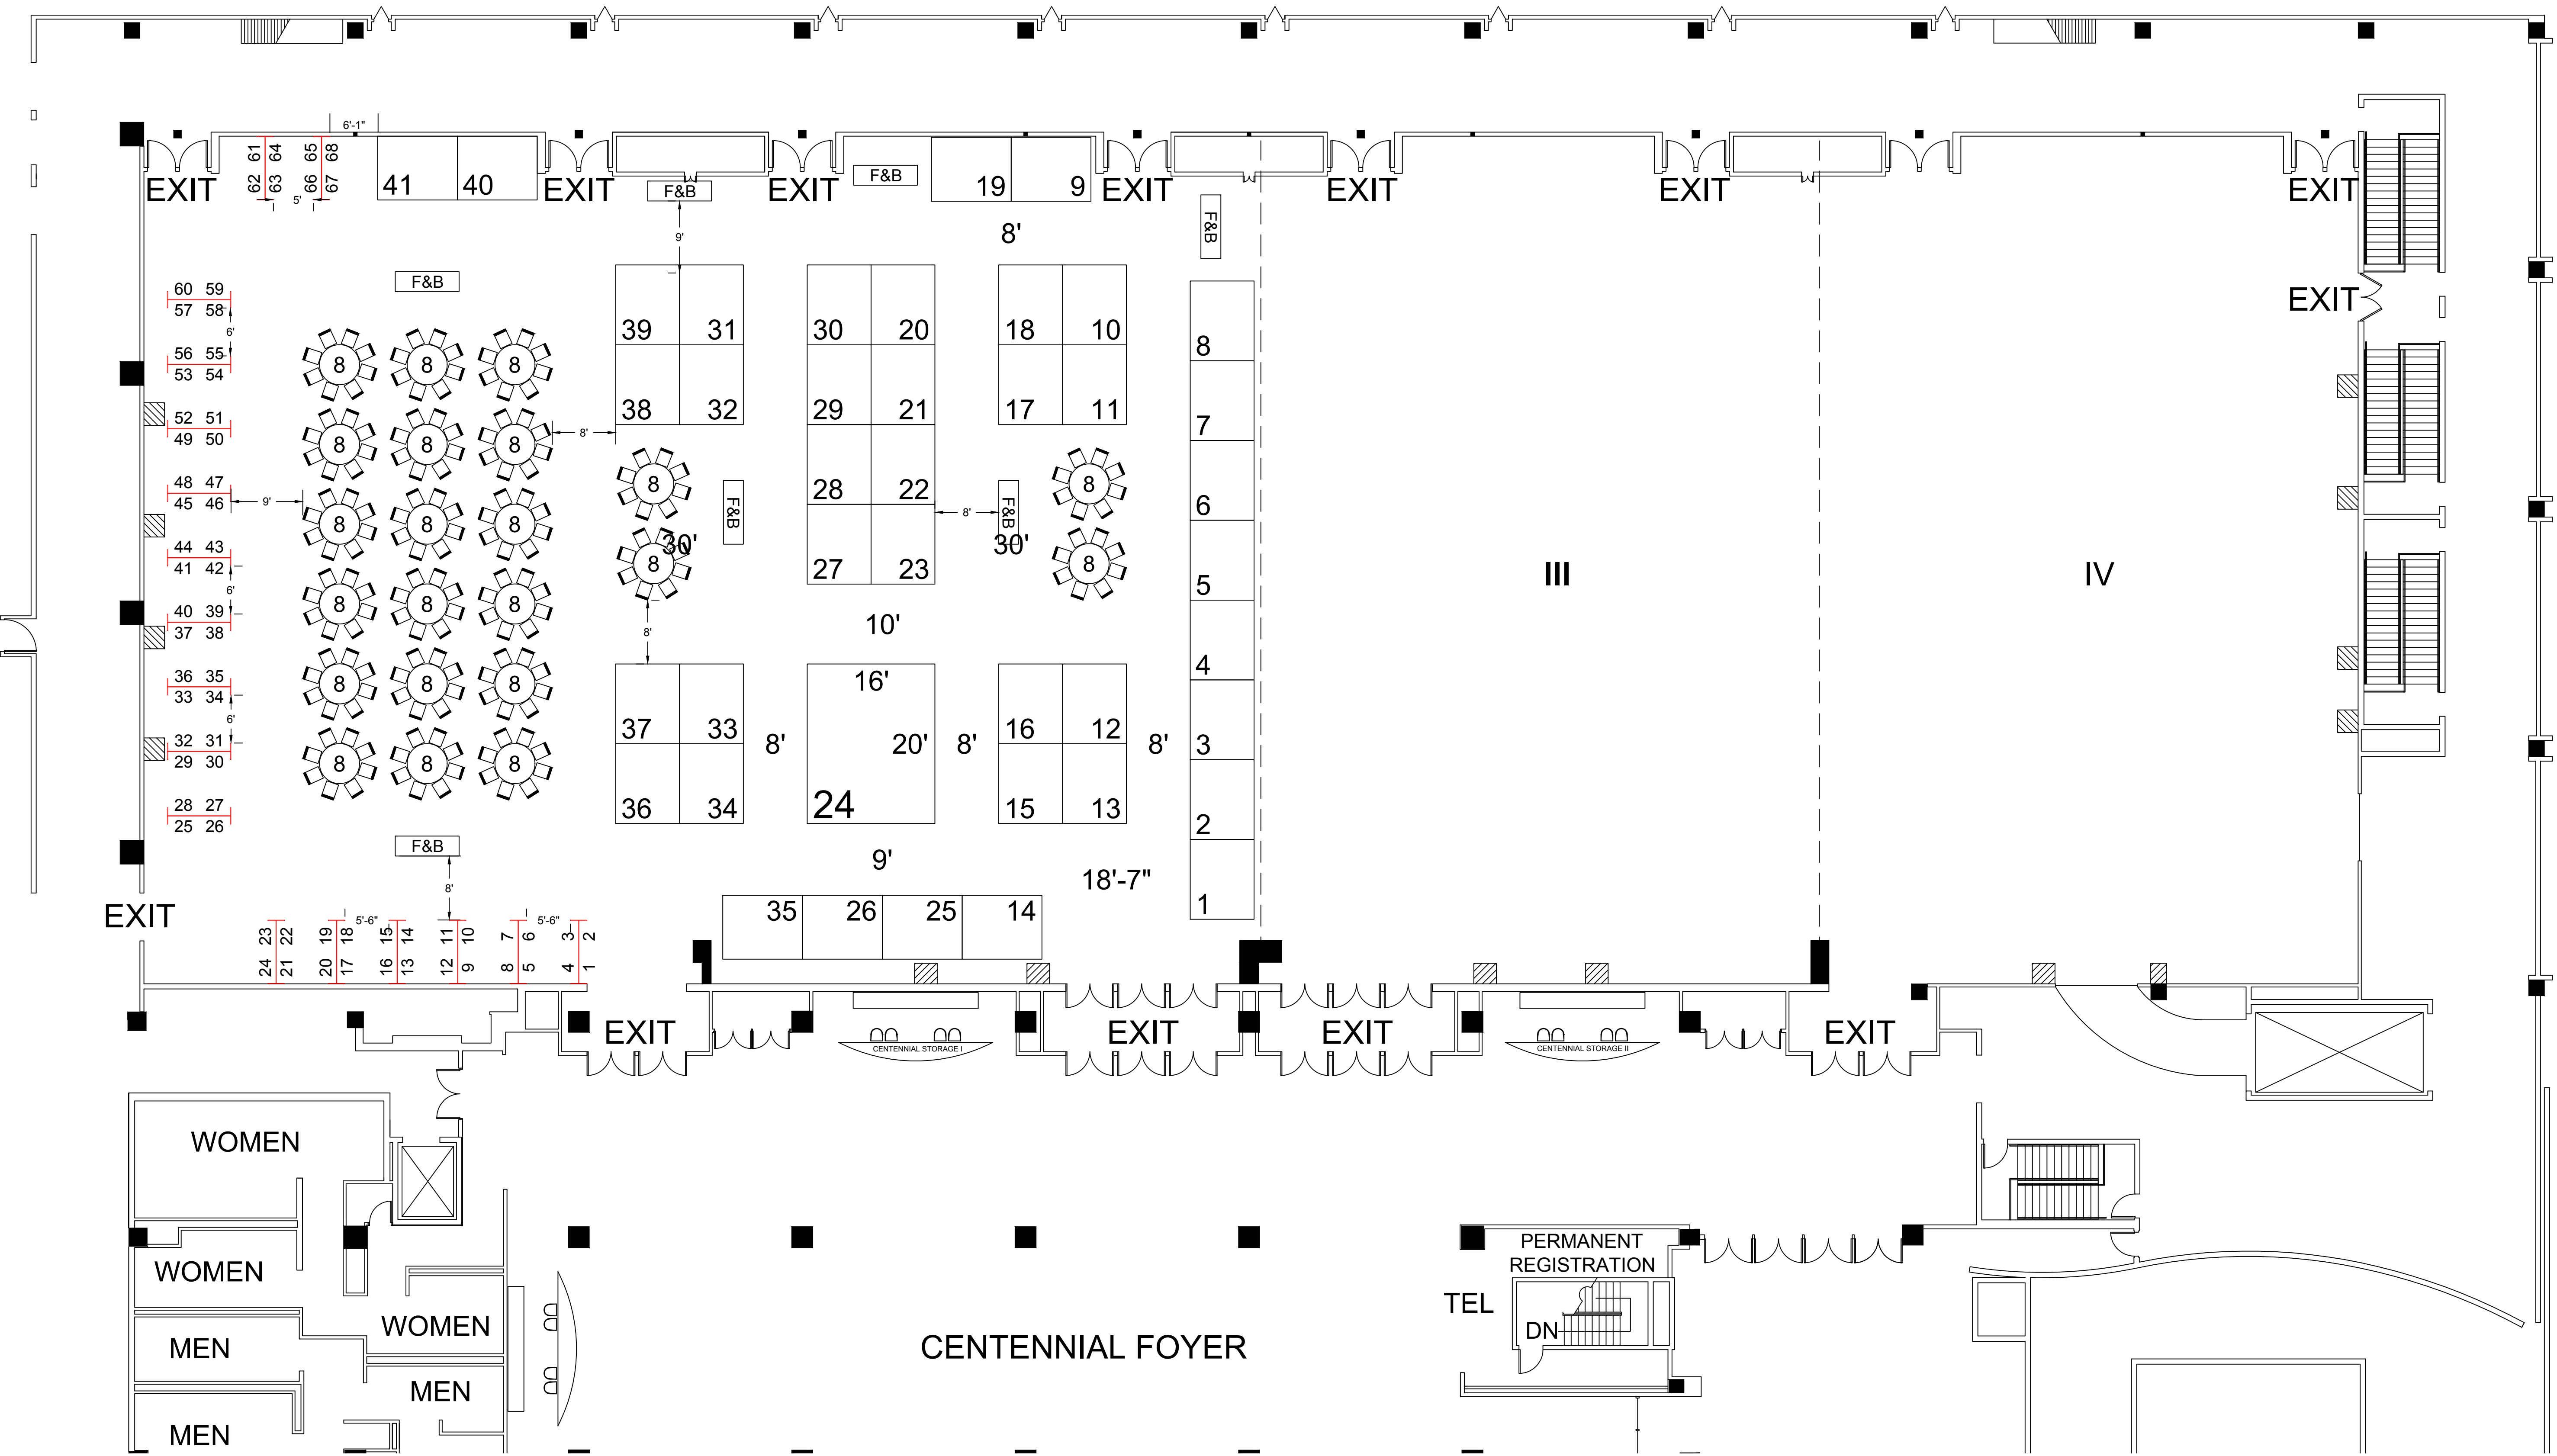

SUBJECT TO FIRE MARSHAL APPROVAL

Shepard Exposition Services has made every effort to ensure the accuracy of all information contained on this floor plan. However, no warranties, either expressed or implied, are made with respect to this floor plan. If the location of building columns, utilities or other architectural components of the facility is a sole responsibility of the exhibitor/show management to physically inspect the facility to verify all dimensions and locations.